

Chick-fil-e

5200 Buffington Rd.
Atlanta Georgia,
30348-2958

Revisions:

Mark Date By

△

Mark Date By

△

Mark Date By

△

Seal



GREYDEN
ENGINEERING • PLANNING
2106 MACY DRIVE
ROSWELL, GA 30076
PH: 770-572-4801 FAX: 770-303-5362

STORE
9728 Hwy 92
Woodstock, GA
30188

SHEET TITLE
SITE
RESOURCE
PLAN

VERSION:
ISSUE DATE:

Job No. : 18-073

Store : 70043


Date : 1-4-19

Drawn By : TMR

Checked By: RAD

Sheet

RECEIVED JAN 0 4 2019

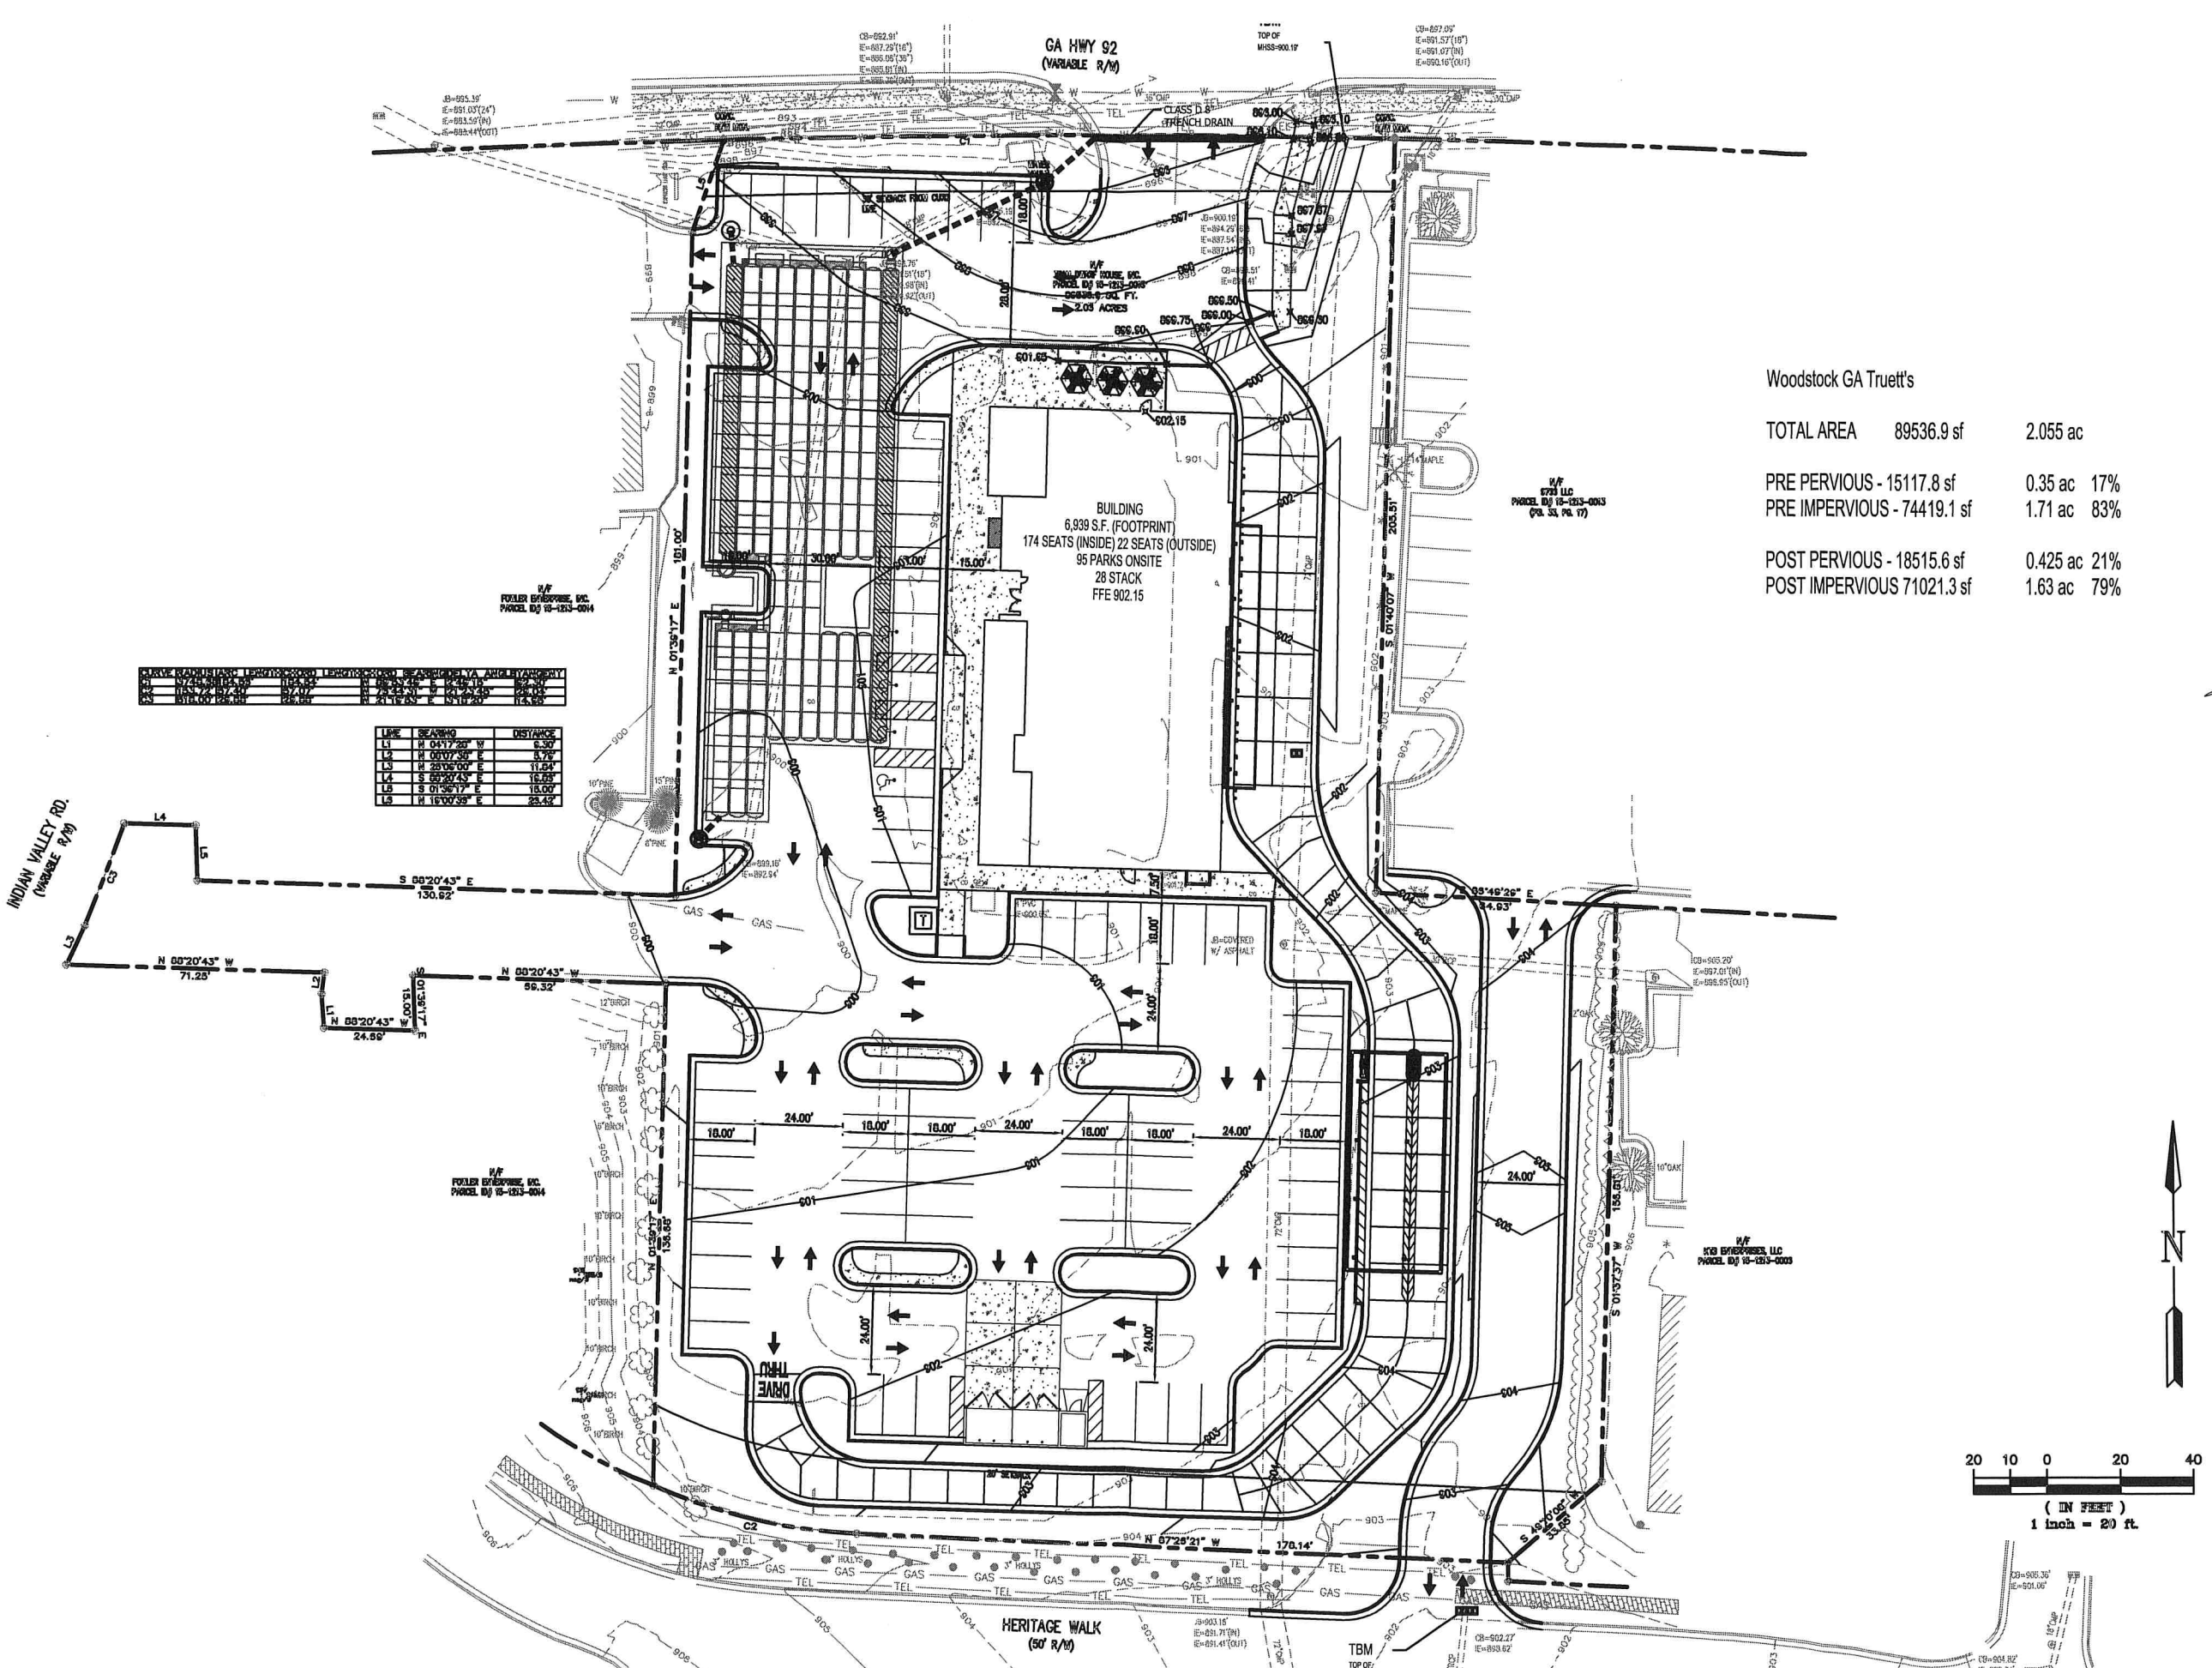

Woodstock GA Truett's

TOTAL AREA	89536.9 sf	2.055 ac
PRE PERVIOUS -	15117.8 sf	0.35 ac 17%
PRE IMPERVIOUS -	74419.1 sf	1.71 ac 83%
POST PERVIOUS -	18515.6 sf	0.425 ac 21%
POST IMPERVIOUS	71021.3 sf	1.63 ac 79%

LINE	BEARING	DISTANCE
L1	N 04°17'20" W	6.30'
L2	N 06°07'35" E	8.75'
L3	N 28°06'00" E	11.54'
L4	S 65°20'43" E	16.05'
L5	S 01°25'17" E	18.00'
L6	N 16°00'59" E	24.42'

LINE	BEARING	DISTANCE
L1	N 04°17'20" W	6.30'
L2	N 06°07'35" E	8.75'
L3	N 28°06'00" E	11.54'
L4	S 65°20'43" E	16.05'
L5	S 01°25'17" E	18.00'
L6	N 16°00'59" E	24.42'

